



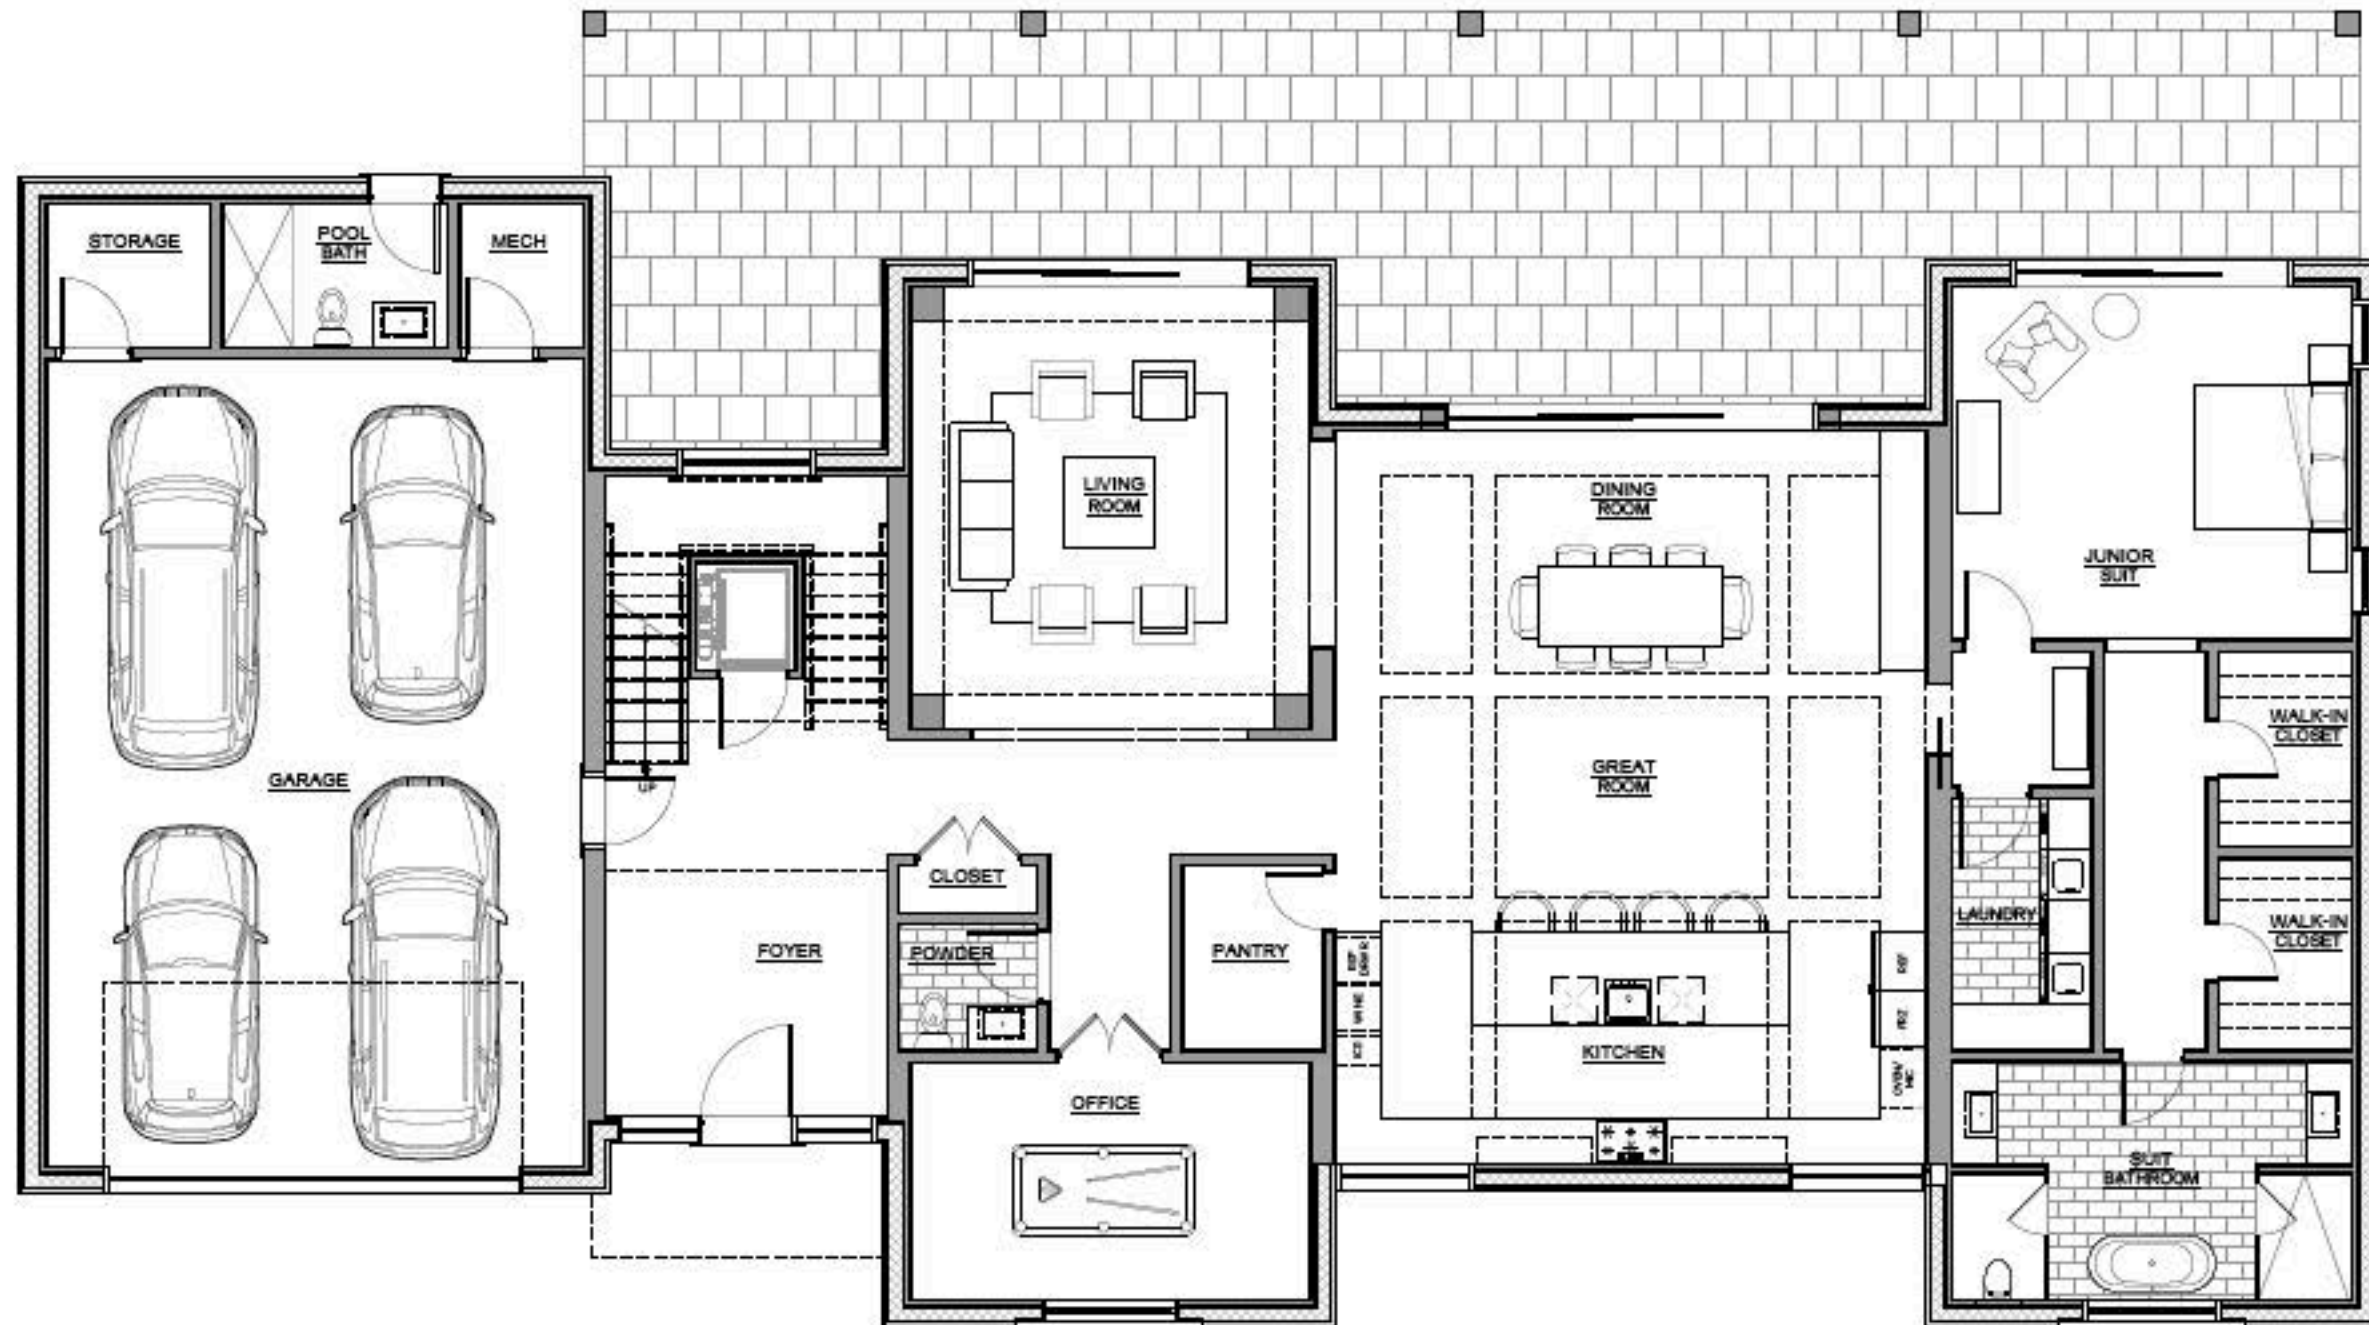

1 FIRST FLOOR PLAN
3,227 S.F. (TOTAL 7,178 S.F.)

1/4"=1'-0"

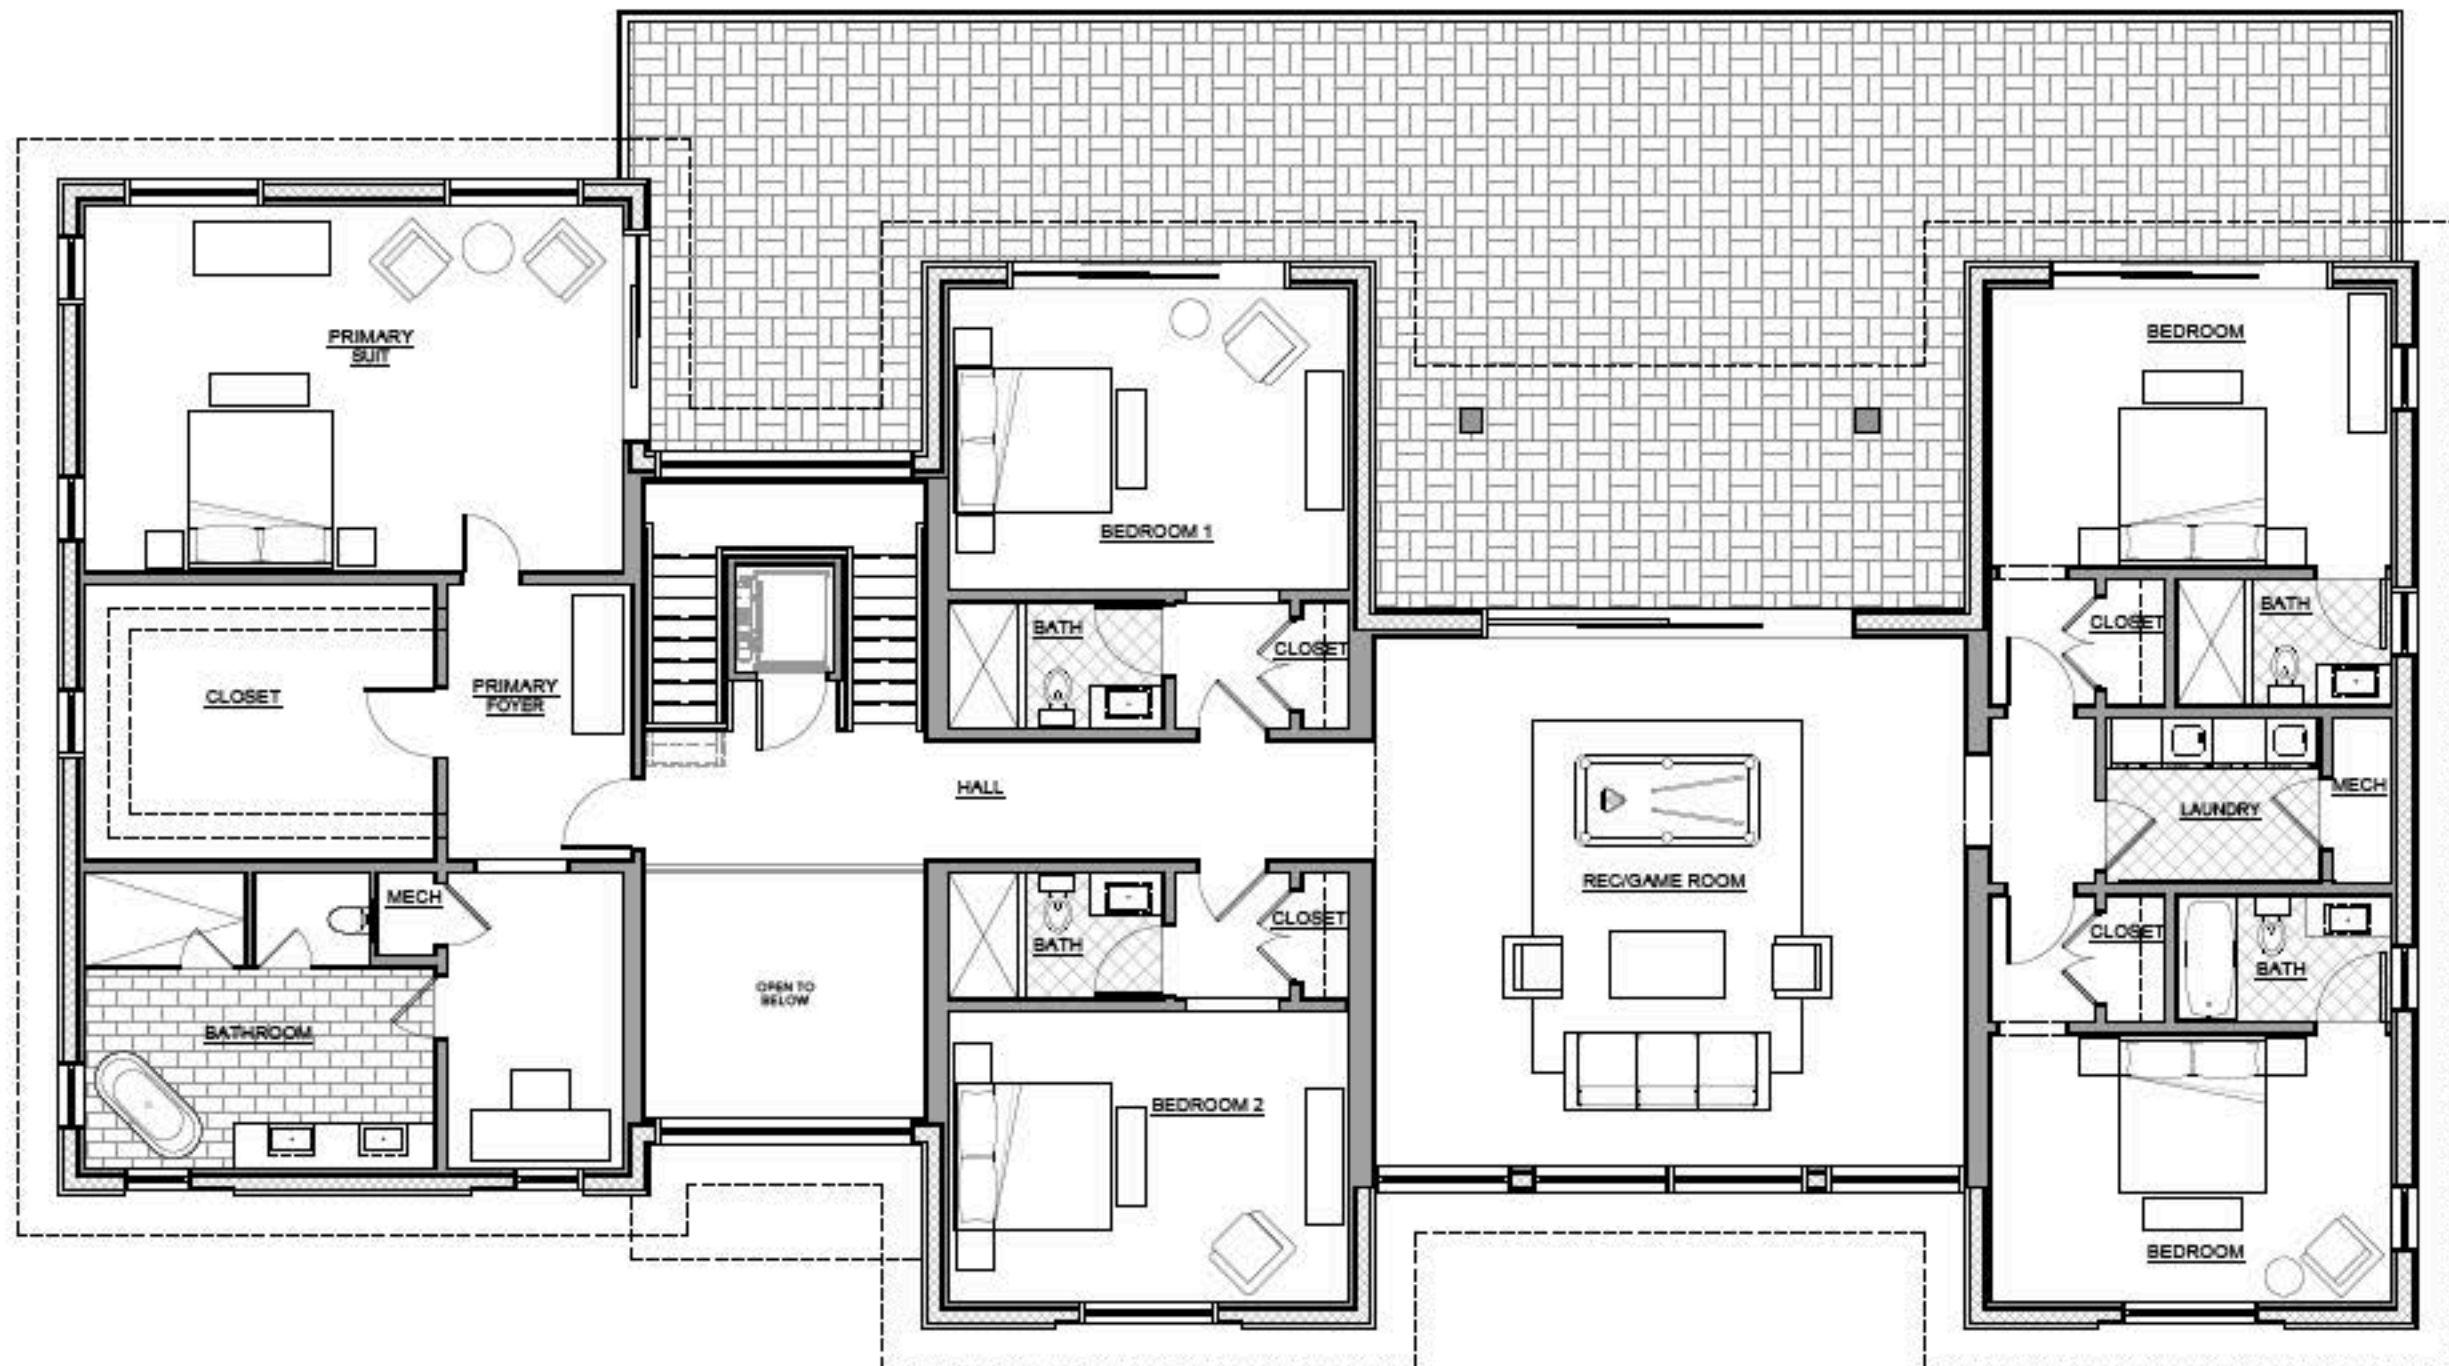

1 SECOND FLOOR PLAN
3,951 S.F. (TOTAL 7,178 S.F.)

1/4"=1'-0"



GRANOFF ARCHITECTS

330 RAILROAD AVENUE
GREENWICH, CT 06830

203.635.9460

WWW.GRANOFFARCHITECTS.COM

FARRELL ESTATES WELLINGTON

FLORIDA

DATE: 05/26/2024

DRAWING NO.:

MODEL 4

© 2024 GRANOFF ARCHITECTS. These drawings, designs and plans are the property of Granoff Architects, P.C. They may not be copied, reproduced, distributed, or used in whole or in part without prior written consent of Granoff Architects, P.C.